


Notes:
 Hatched areas indicate removal of existing structure.
 All cross sections are looking North.
 All dimensions are perpendicular to \varnothing Roadway unless noted otherwise.
 For details of Temporary Concrete Barrier, see sheet 3 of 4.
 For quantity of Temporary Concrete Barrier, see Roadway plans.

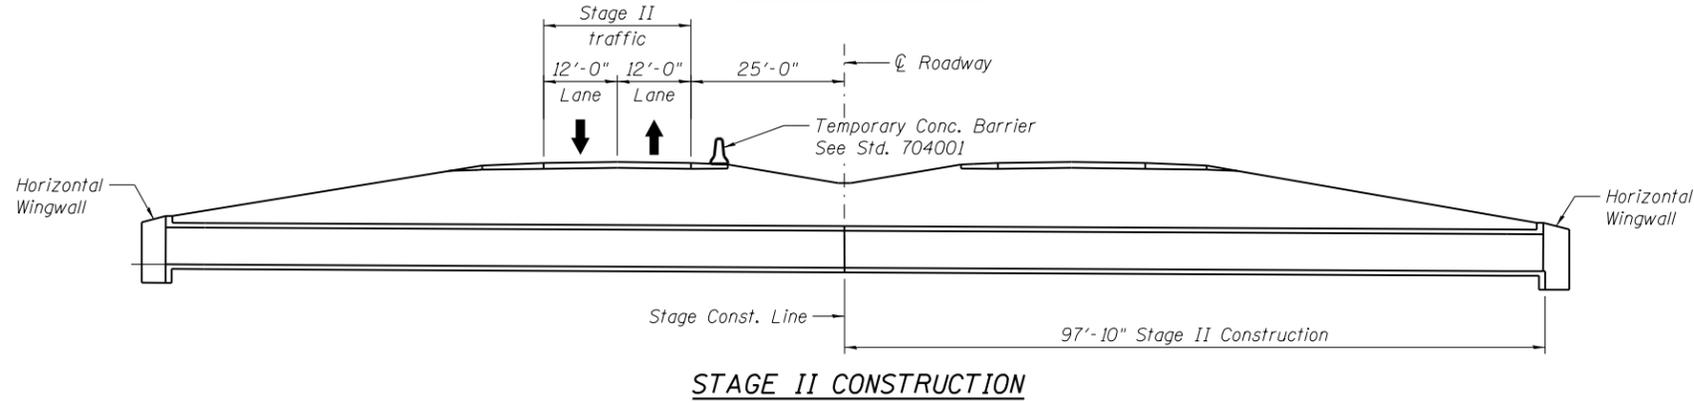

USER NAME =	DESIGNED - JJA	REVISED
FILE NAME =	CHECKED - LMS	REVISED
PLOT SCALE =	DRAWN - AJF	REVISED
PLOT DATE =	CHECKED - LMS	REVISED

F.A.P. RTE.	SECTION	COUNTY	TOTAL SHEETS	SHEET NO.
332	(29,30)R-1	SALINE	745	481
CONTRACT NO. 78077				